


FRANCONIA
TOWNSHIP

HATFIELD TOWNSHIP

LANSDALE
BOROUGH

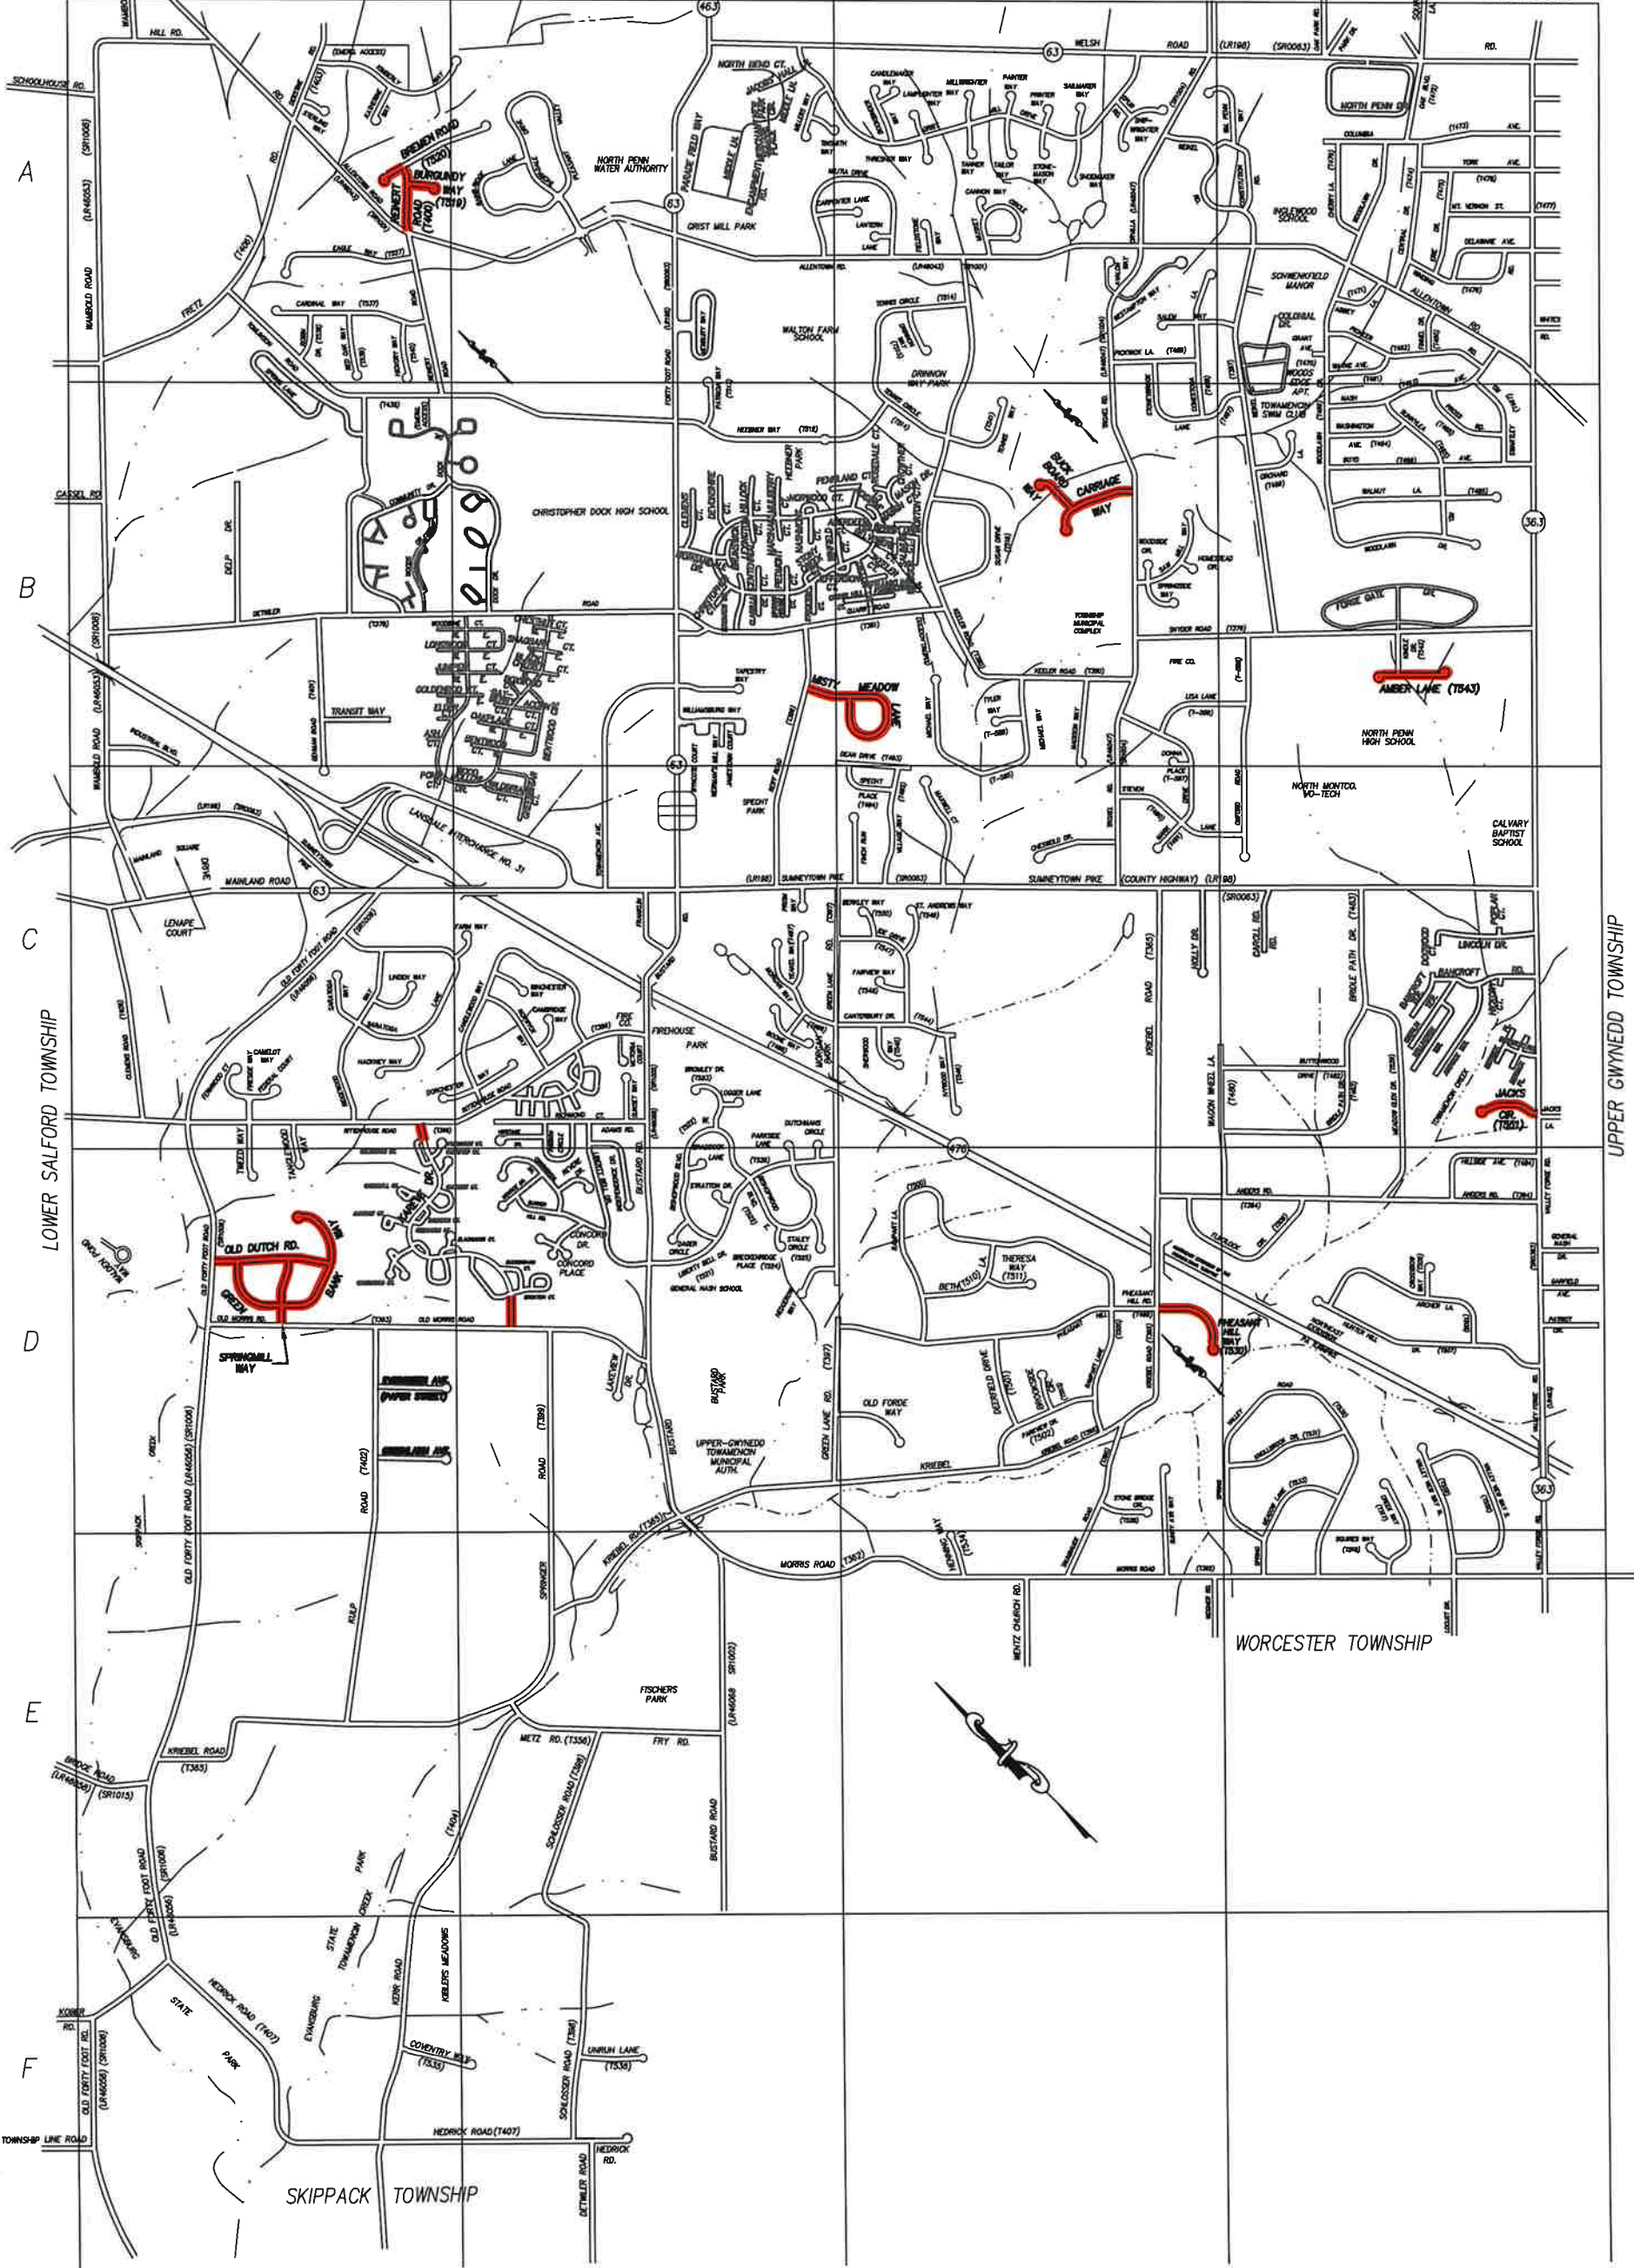


LEGEND

 PROJECT ROADWAYS



Rev. No.	Date	Description
LOCATION MAP		
TOWAMENCIN TOWNSHIP 2025 CONCRETE REPLACEMENT PROGRAM CONTRACT NO. 9700-91-25-02		
Towamencin Township Montgomery County, Pennsylvania		
Date:	Scale:	Drawn By: TNS Plan No. Sheet No.
3/19/25	1" = 800'	Checked By: JFW 9700-91-25-02 1 OF 1

T:\CAD_GIS\AUTOCAD\TOWAMENCIN TOWNSHIP\9700-91-25-02\9700-91-25-02 2025 CONCRETE REPLACEMENT PROGRAM LOCATION MAP AND DETAILS.DWG

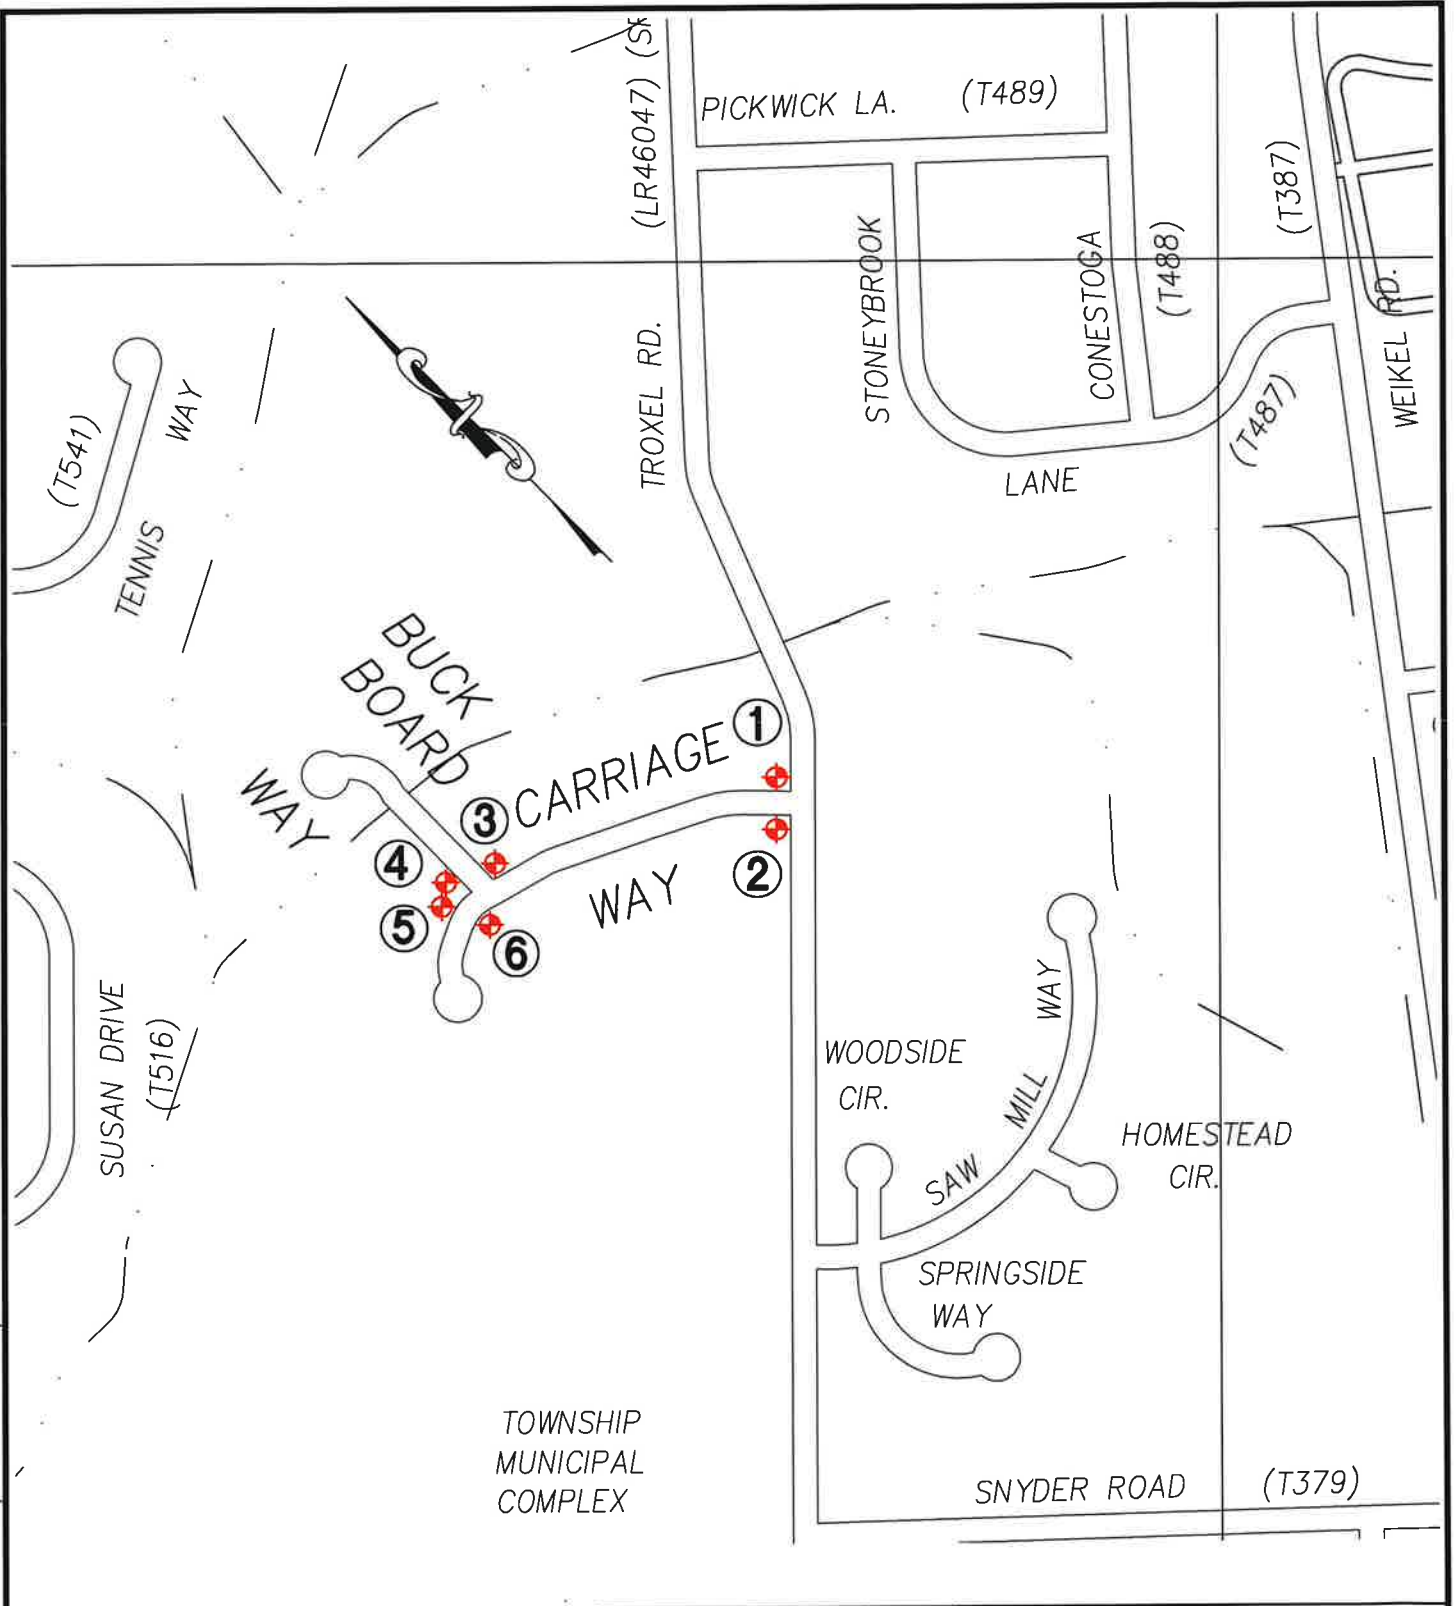

⑥ ADA CURB RAMP REPLACEMENT
LOCATION AND NUMBER


LEGEND



CKS
ENGINEERS
AN ARBO CONSULTING COMPANY
4259 W. Swamp Road
Suite 410
Daylestown, PA 18902
www.cksengineers.com
215.340.0600

Rev. No.	Date	Description
ADA CURB RAMP LOCATION MAP		
TOWAMENCIN TOWNSHIP 2025 CONCRETE REPLACEMENT PROJECT CONTRACT NO. 9700-91-25-02		
Towamencin Township		Montgomery County, Pennsylvania
Date:	Scale:	Drawn By: TNS
3/6/25	1" = 400'	Checked By: JFW
Plan No.		Sheet No.
9700-91-25-02		1 OF 7

T:\CAD_GIS\AUTOCAD\TOWAMENCIN TOWNSHIP\9700-91-25-02\9700-91-25-02 2025 CONCRETE REPLACEMENT PROGRAM LOCATION MAP AND DETAILS.DWG

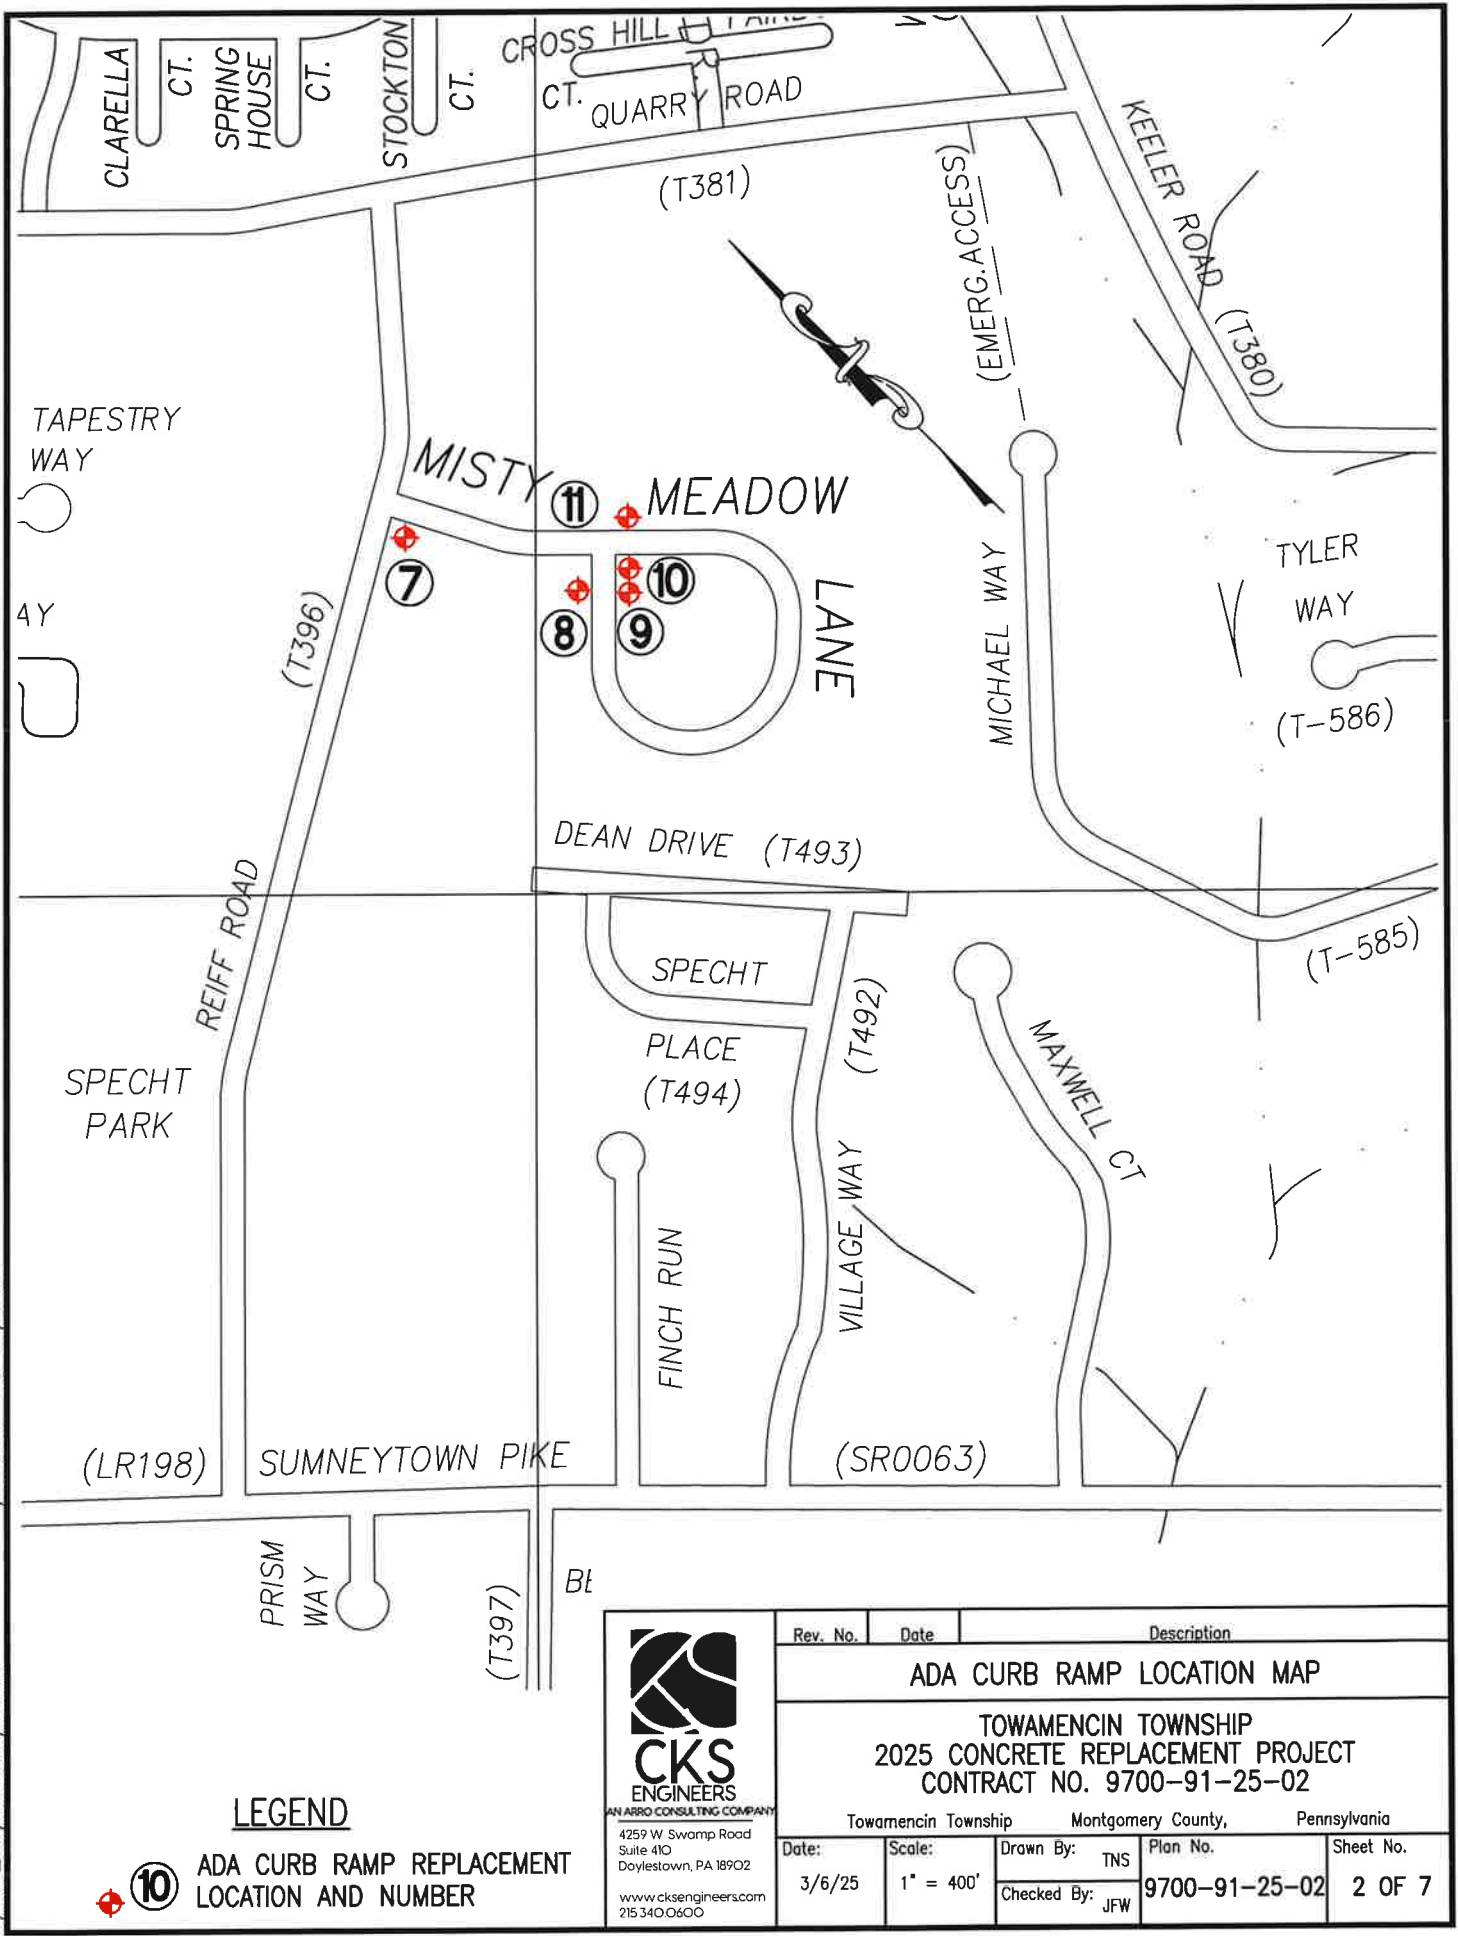

LEGEND




ADA CURB RAMP REPLACEMENT
LOCATION AND NUMBER



AN ARRO CONSULTING COMPANY
4259 W. Swamp Road
Suite 410
Doylestown, PA 18902
www.cksenigneers.com
215.340.0600

Rev. No.	Date	Description
ADA CURB RAMP LOCATION MAP		
TOWAMENCIN TOWNSHIP 2025 CONCRETE REPLACEMENT PROJECT CONTRACT NO. 9700-91-25-02		
Towamencin Township		Montgomery County, Pennsylvania
Date:	Scale:	Drawn By: TNS
3/6/25	1" = 400'	Plan No. 9700-91-25-02
Checked By: JFW		Sheet No. 2 OF 7

T:\CAD_GIS\AUTOCAD\TOWAMENCIN TOWNSHIP\9700-91-25-02\2025 CONCRETE REPLACEMENT PROGRAM LOCATION MAP AND DETAILS.DWG

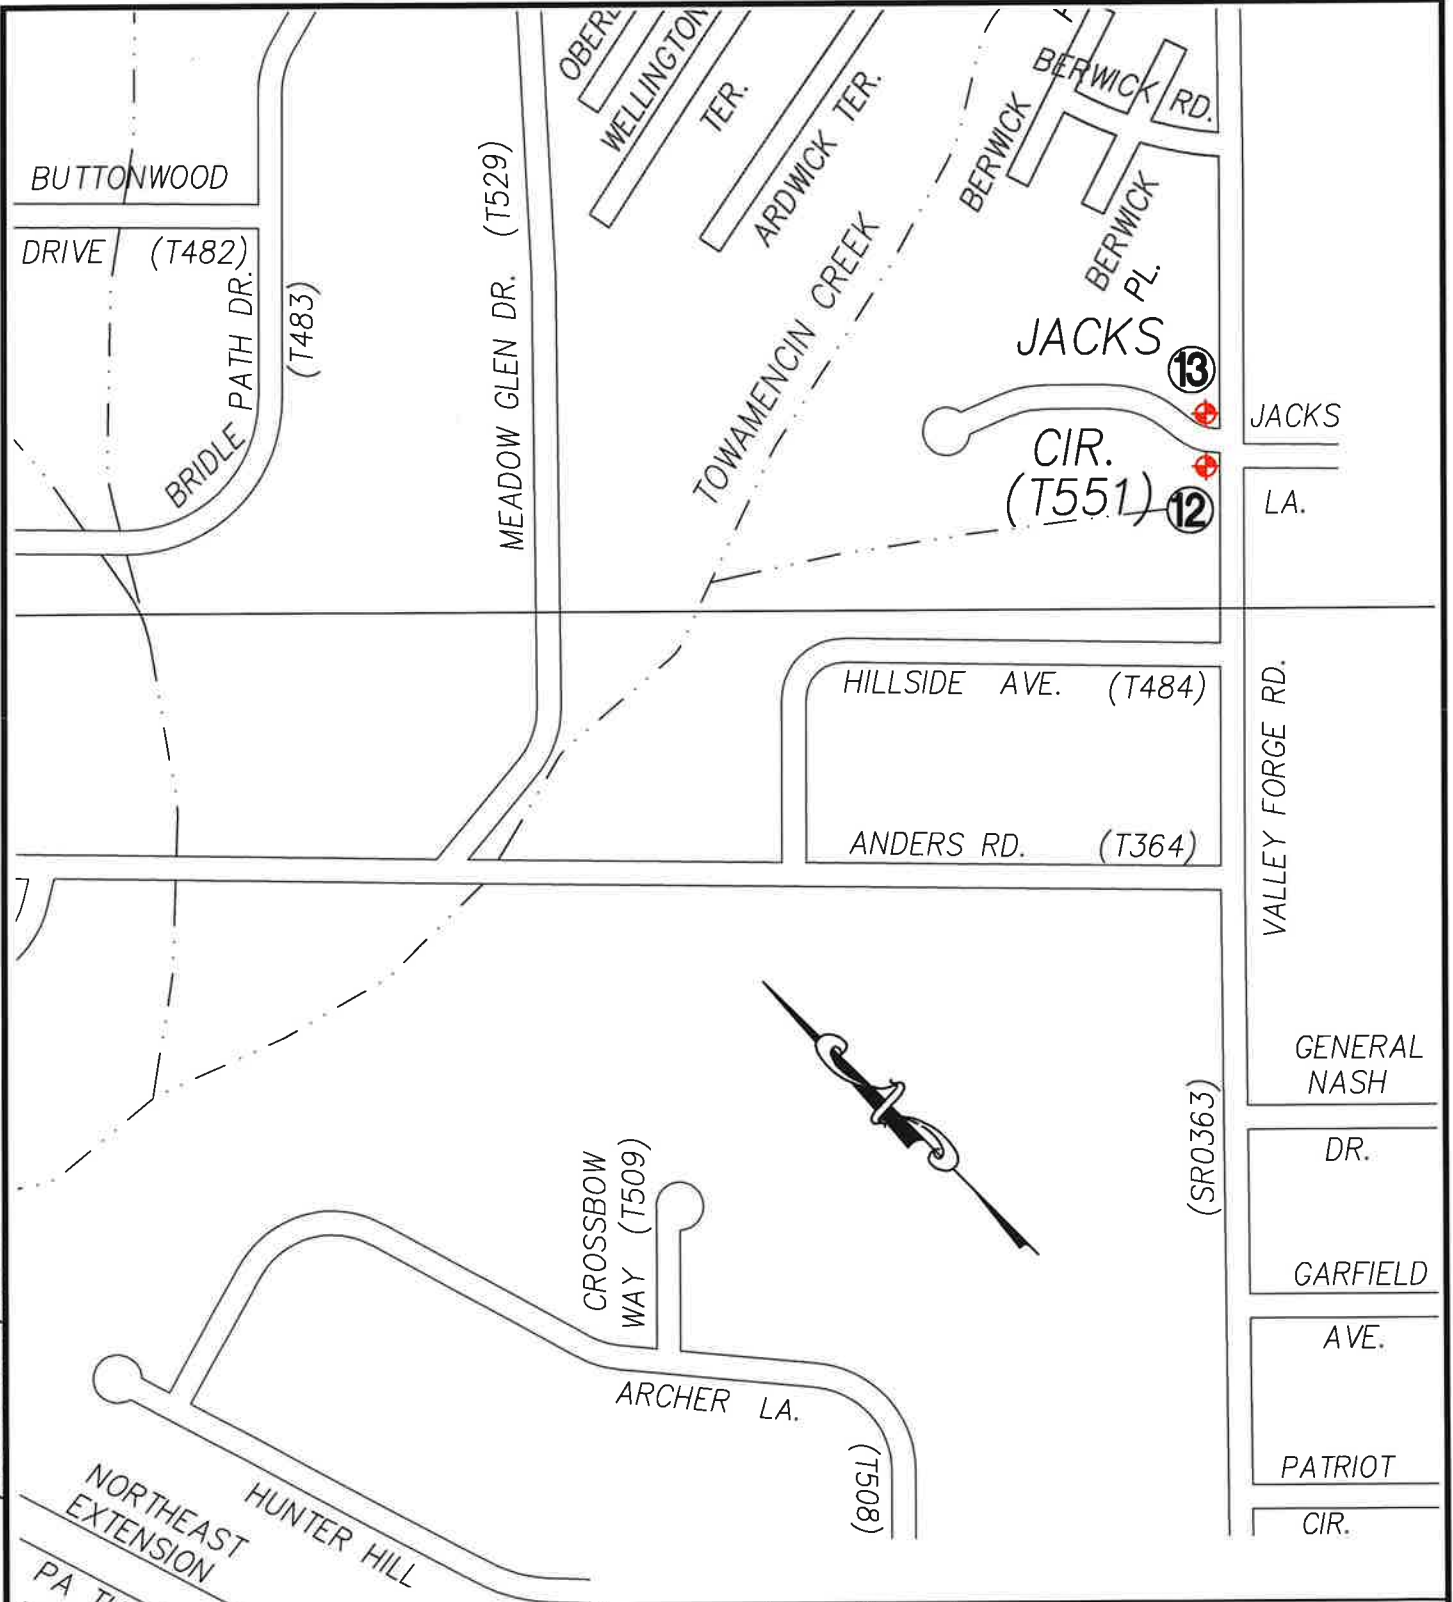

LEGEND




ADA CURB RAMP REPLACEMENT LOCATION AND NUMBER



AN ARRO CONSULTING COMPANY
4259 W. Swamp Road
Suite 410
Doylestown, PA 18902
www.cksenigneers.com
215.340.0600

Rev. No.	Date	Description			
ADA CURB RAMP LOCATION MAP					
TOWAMENCIN TOWNSHIP 2025 CONCRETE REPLACEMENT PROJECT CONTRACT NO. 9700-91-25-02					
Towamencin Township		Montgomery County,		Pennsylvania	
Date:	Scale:	Drawn By:	Plan No.	Sheet No.	
3/6/25	1" = 400'	TNS	9700-91-25-02	3 OF 7	
		Checked By:			
		JFW			

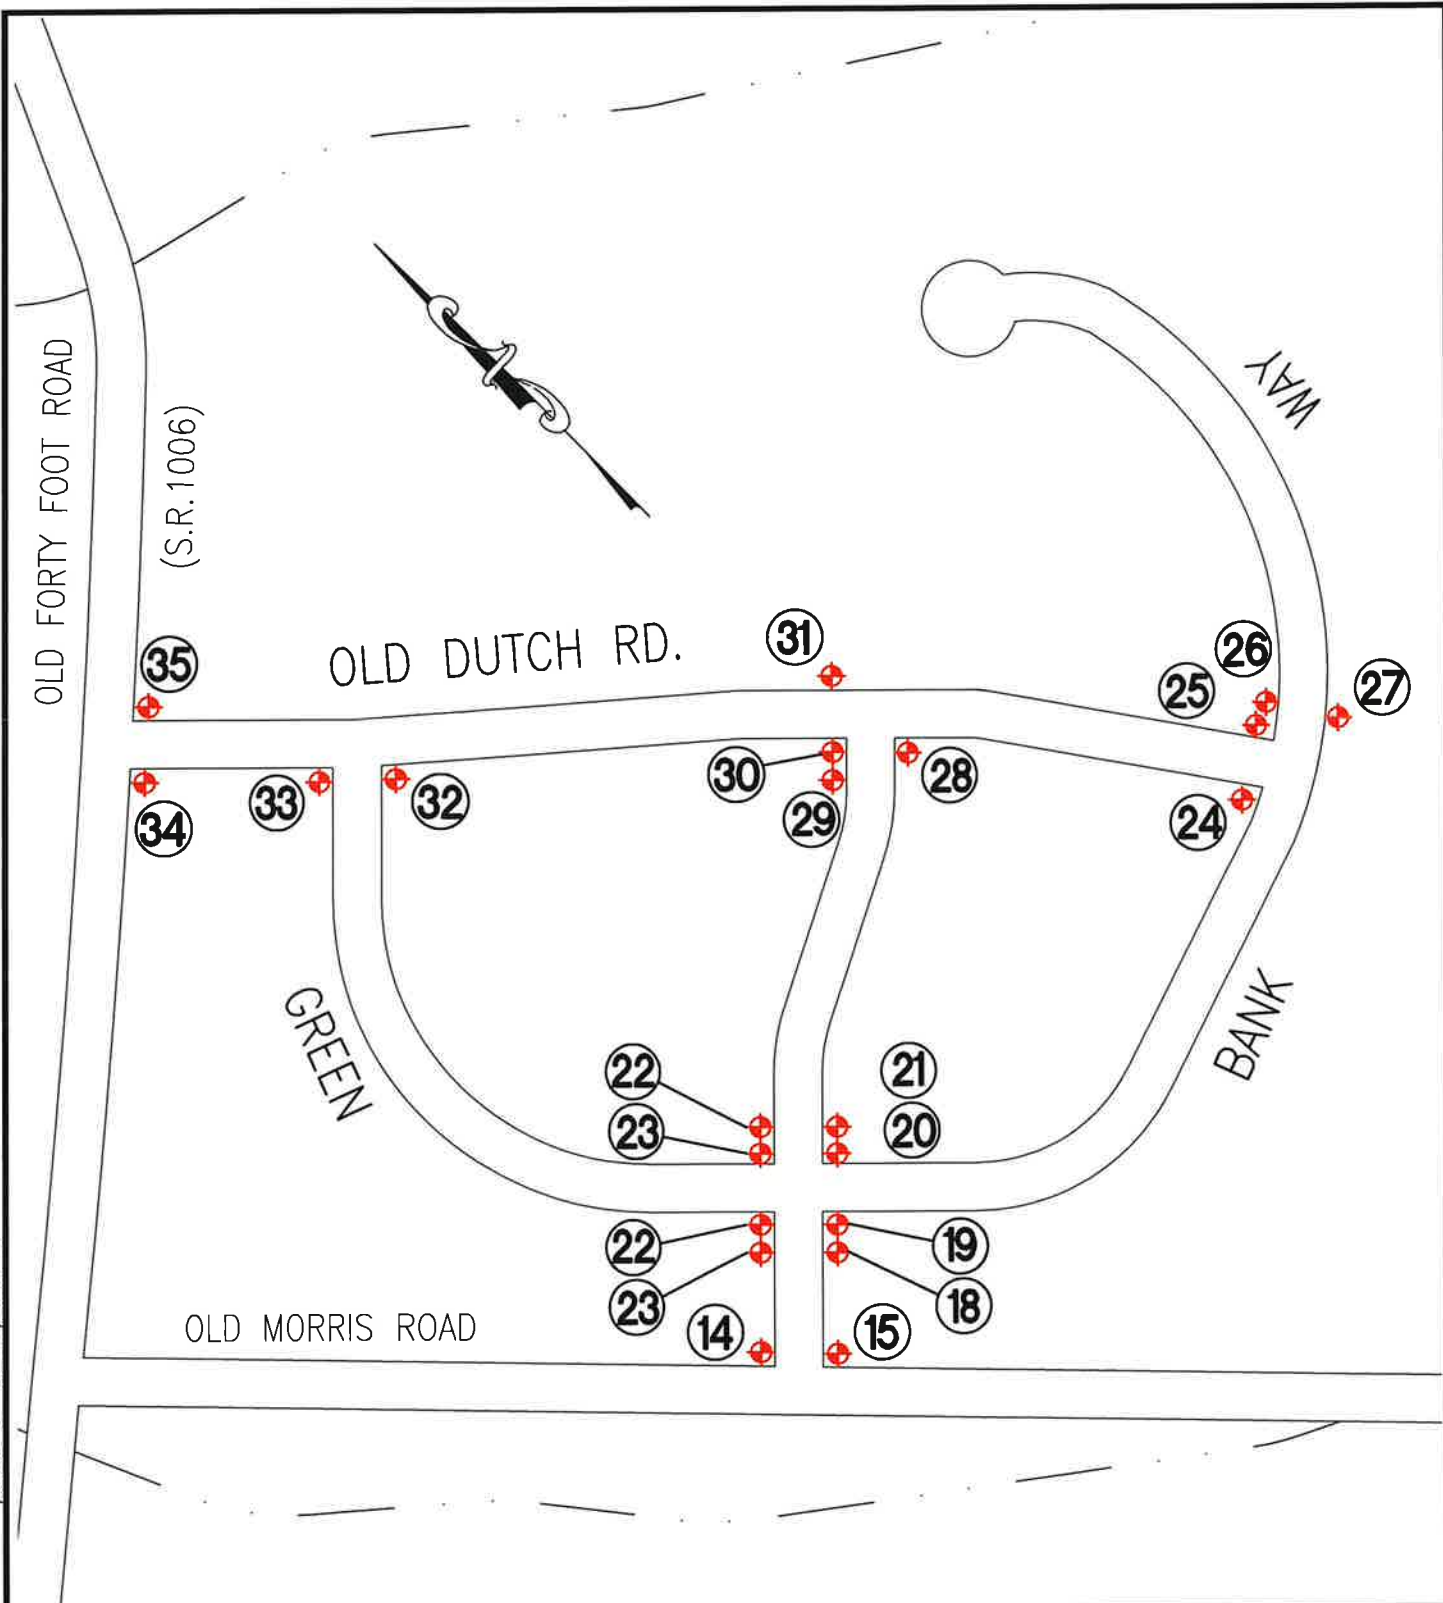


LEGEND

 **35** ADA CURB RAMP REPLACEMENT LOCATION AND NUMBER

 CKS ENGINEERS AN ARRO CONSULTING COMPANY 4259 W. Swamp Road Suite 410 Doylestown, PA 18902 www.cksenineers.com 215 340 0600	Rev. No.	Date	Description		
	ADA CURB RAMP LOCATION MAP				
	TOWAMENCIN TOWNSHIP 2025 CONCRETE REPLACEMENT PROJECT CONTRACT NO. 9700-91-25-02				
	Towamencin Township Montgomery County, Pennsylvania				
	Date:	Scale:	Drawn By:	Plan No.	Sheet No.
3/6/25	1" = 200'	TNS	9700-91-25-02	4 OF 7	
		JFW			

T:\CAD_GIS\AUTOCAD\TOWAMENCIN TOWNSHIP\9700-91-25-02\9700-91-25-02 2025 CONCRETE REPLACEMENT PROGRAM LOCATION MAP AND DETAILS.DWG

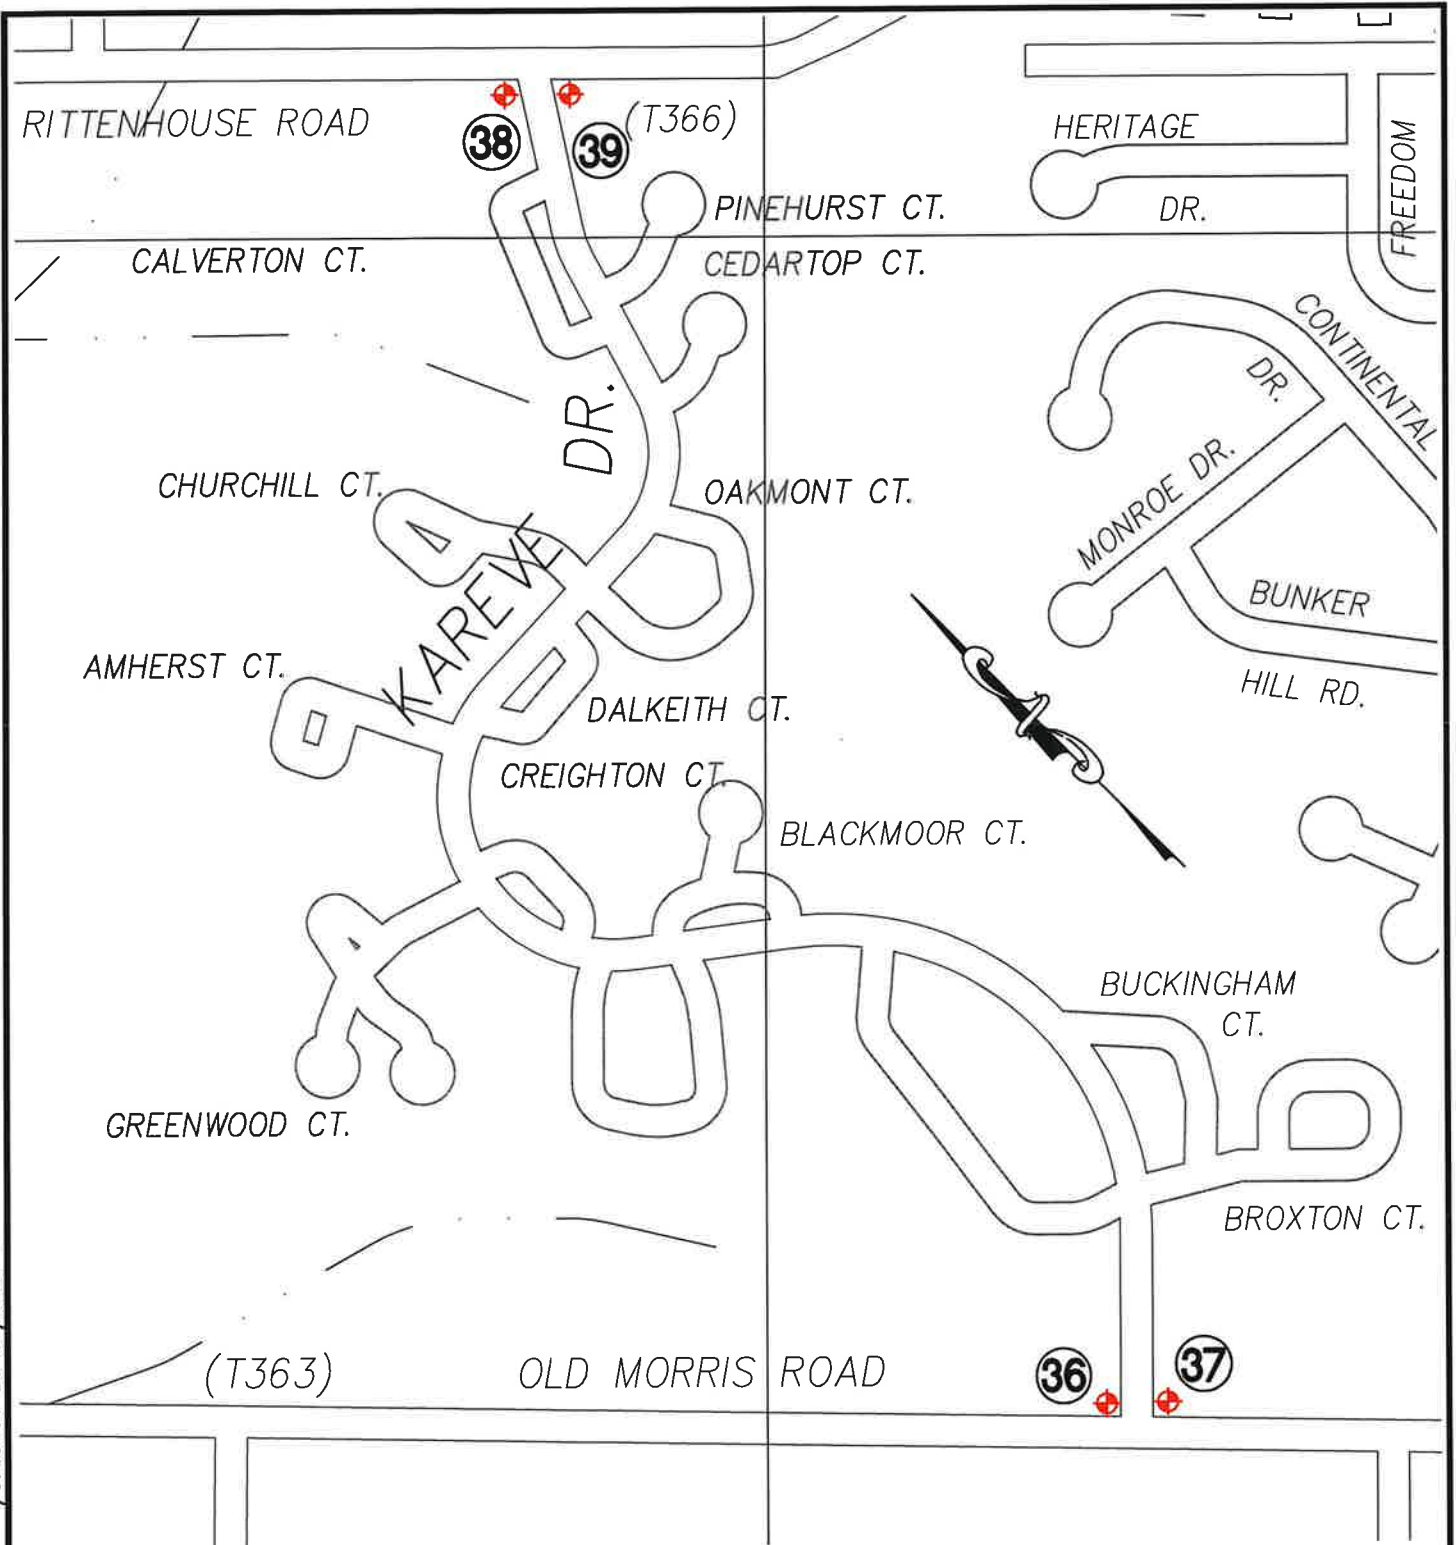

ADA CURB RAMP REPLACEMENT
LOCATION AND NUMBER


LEGEND



AN ARRO CONSULTING COMPANY
4259 W. Swamp Road
Suite 410
Doylestown, PA 18902
www.cksenineers.com
215.340.0600

Rev. No.	Date	Description
ADA CURB RAMP LOCATION MAP		
TOWAMENCIN TOWNSHIP 2025 CONCRETE REPLACEMENT PROJECT CONTRACT NO. 9700-91-25-02		
Towamencin Township Montgomery County, Pennsylvania		
Date:	Scale:	Drawn By: TNS
3/6/25	1" = 300'	Plan No. 9700-91-25-02
Checked By: JFW		Sheet No. 5 OF 7

T:/CAD_GIS/AUTOCAD/TOWAMENCIN TOWNSHIP/9700-91-25-02/9700-91-25-02 2025 CONCRETE REPLACEMENT PROGRAM LOCATION MAP AND DETAILS.DWG

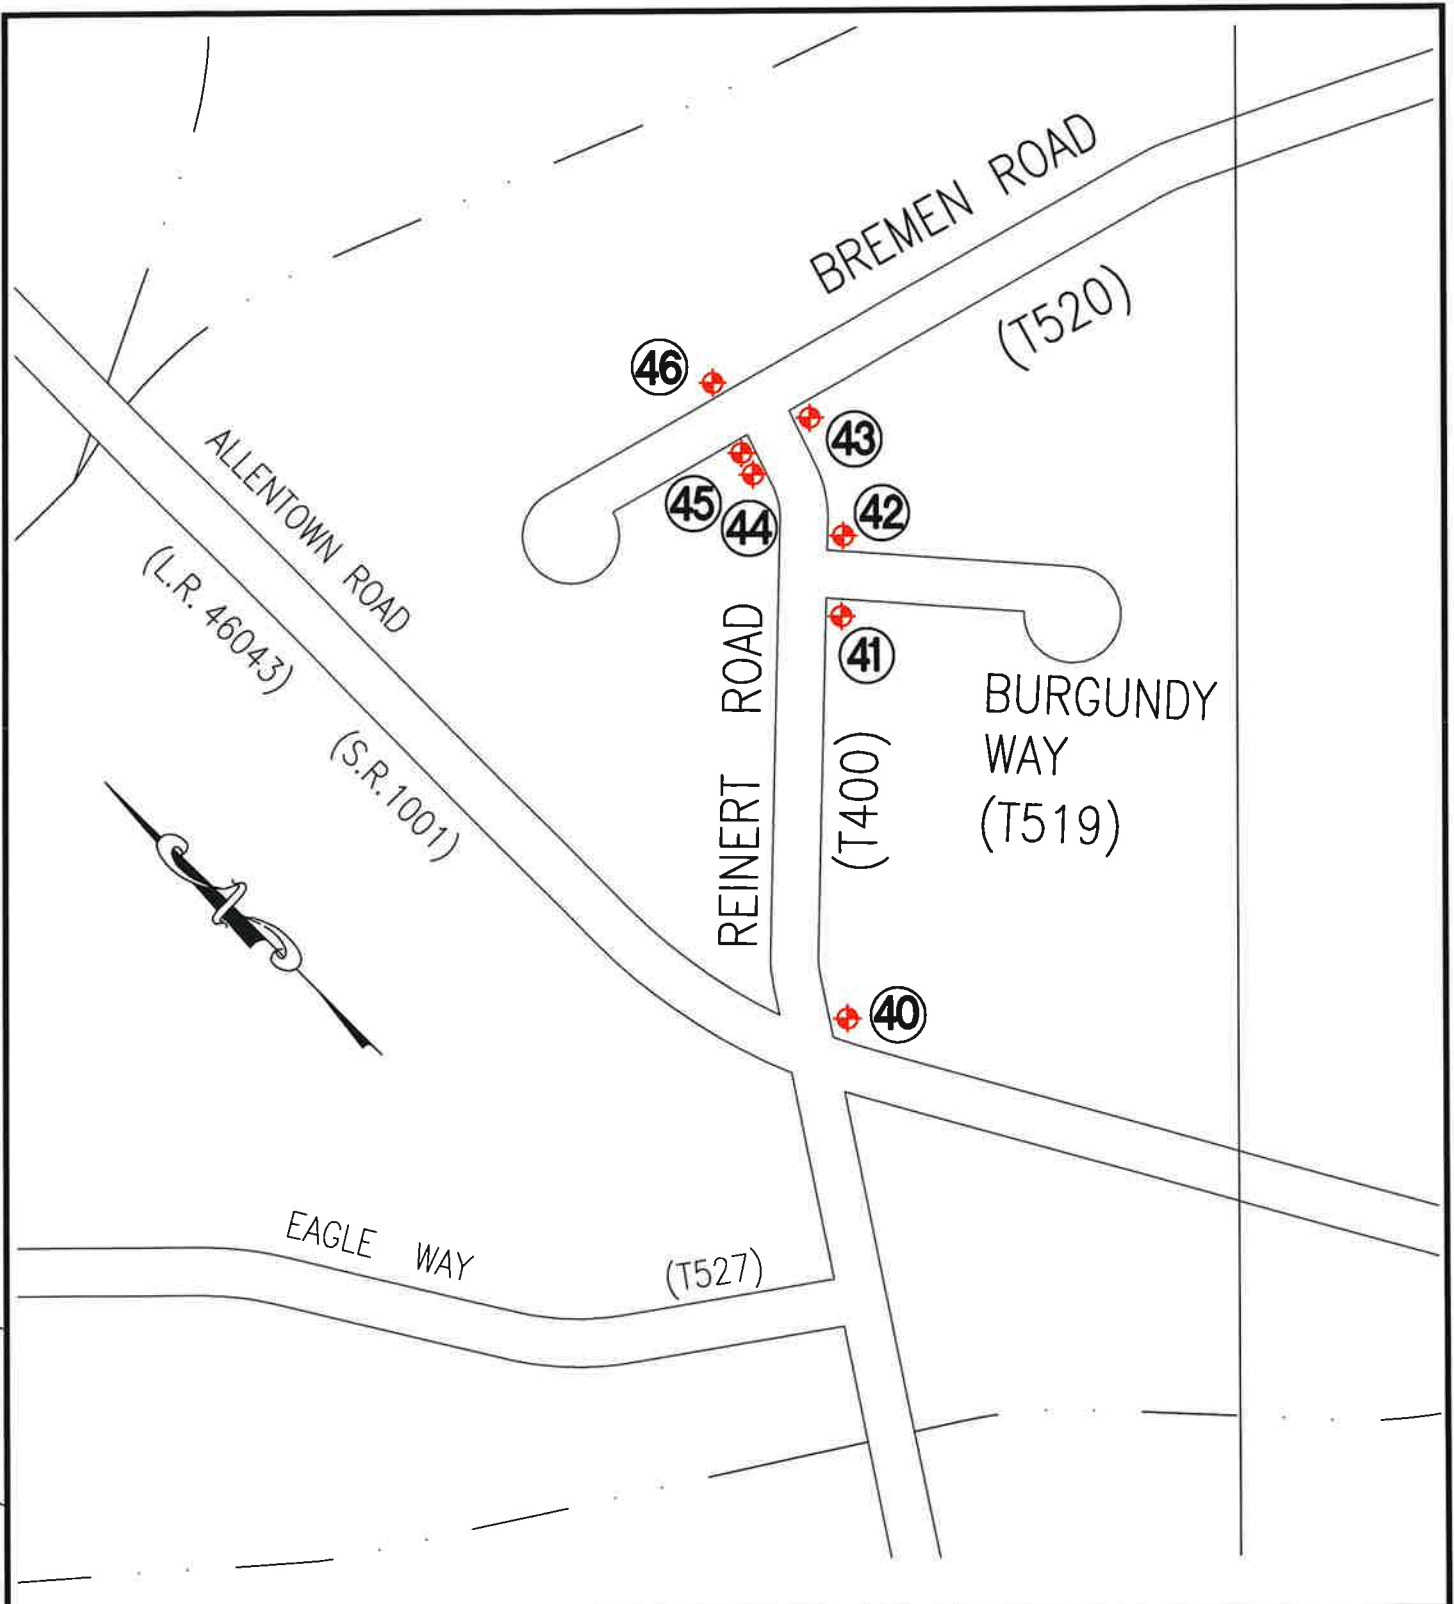


LEGEND

 **46** ADA CURB RAMP REPLACEMENT
LOCATION AND NUMBER



Rev. No.	Date	Description
ADA CURB RAMP LOCATION MAP		
TOWAMENCIN TOWNSHIP 2025 CONCRETE REPLACEMENT PROJECT CONTRACT NO. 9700-91-25-02		
Towamencin Township		Montgomery County, Pennsylvania
Date:	Scale:	Drawn By: TNS
3/6/25	1" = 200'	Checked By: JFW
Plan No.		Sheet No.
9700-91-25-02		6 OF 7

T:\CAD_GIS\AUTOCAD\TOWAMENCIN TOWNSHIP\9700-91-25-02\9700-91-25-02 2025 CONCRETE REPLACEMENT PROGRAM LOCATION MAP AND DETAILS.DWG

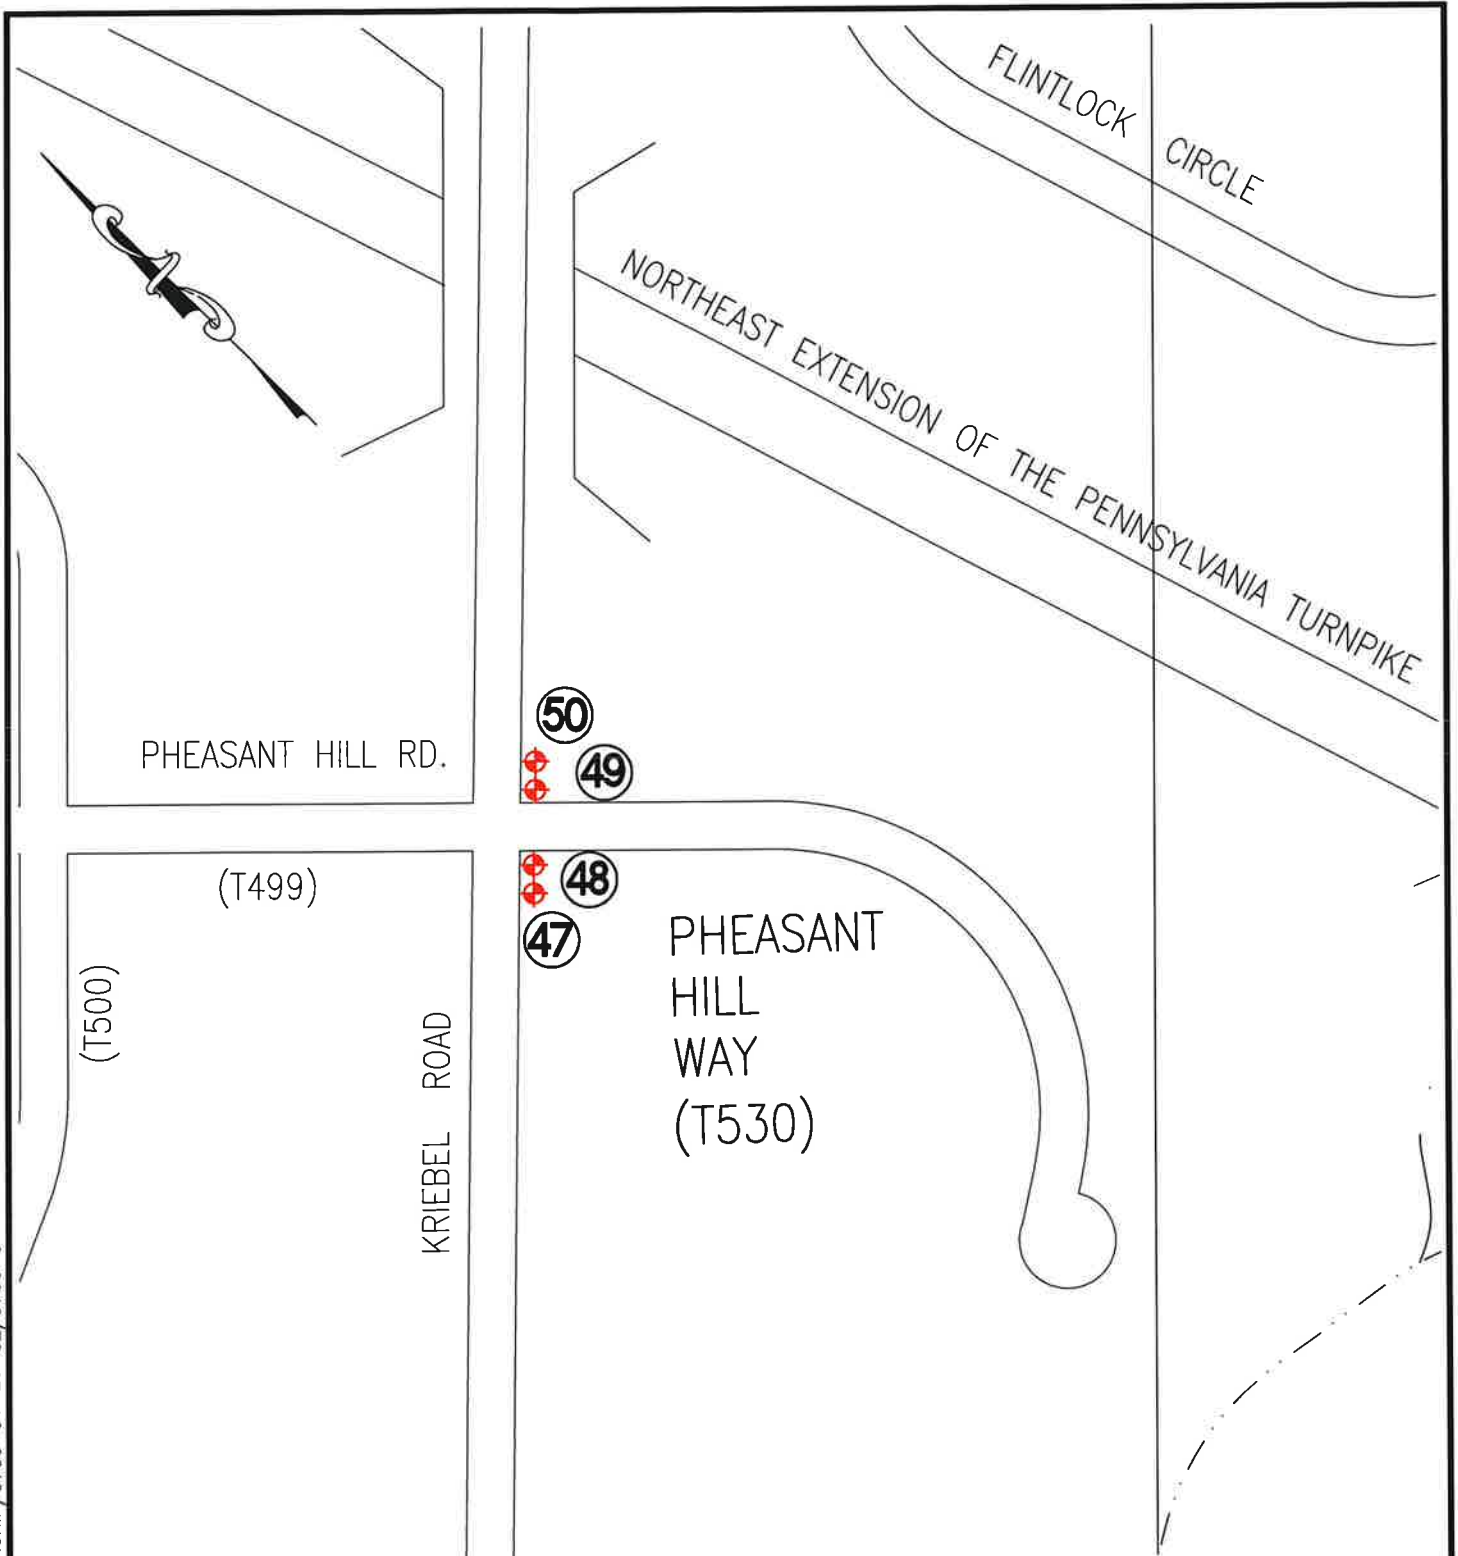

 **50** ADA CURB RAMP REPLACEMENT LOCATION AND NUMBER

LEGEND

 CKS ENGINEERS AN ARRO CONSULTING COMPANY 4259 W. Swamp Road Suite 410 Doylestown, PA 18902 www.cksenigneers.com 215.340.0600	Rev. No.	Date	Description			
	ADA CURB RAMP LOCATION MAP					
	TOWAMENCIN TOWNSHIP 2025 CONCRETE REPLACEMENT PROJECT CONTRACT NO. 9700-91-25-02					
	Towamencin Township		Montgomery County,		Pennsylvania	
Date:	Scale:	Drawn By:	TNS	Plan No.	Sheet No.	
3/6/25	1" = 200'	Checked By:	JFW	9700-91-25-02	7 OF 7	